


CONSTRUCTION ACCESS

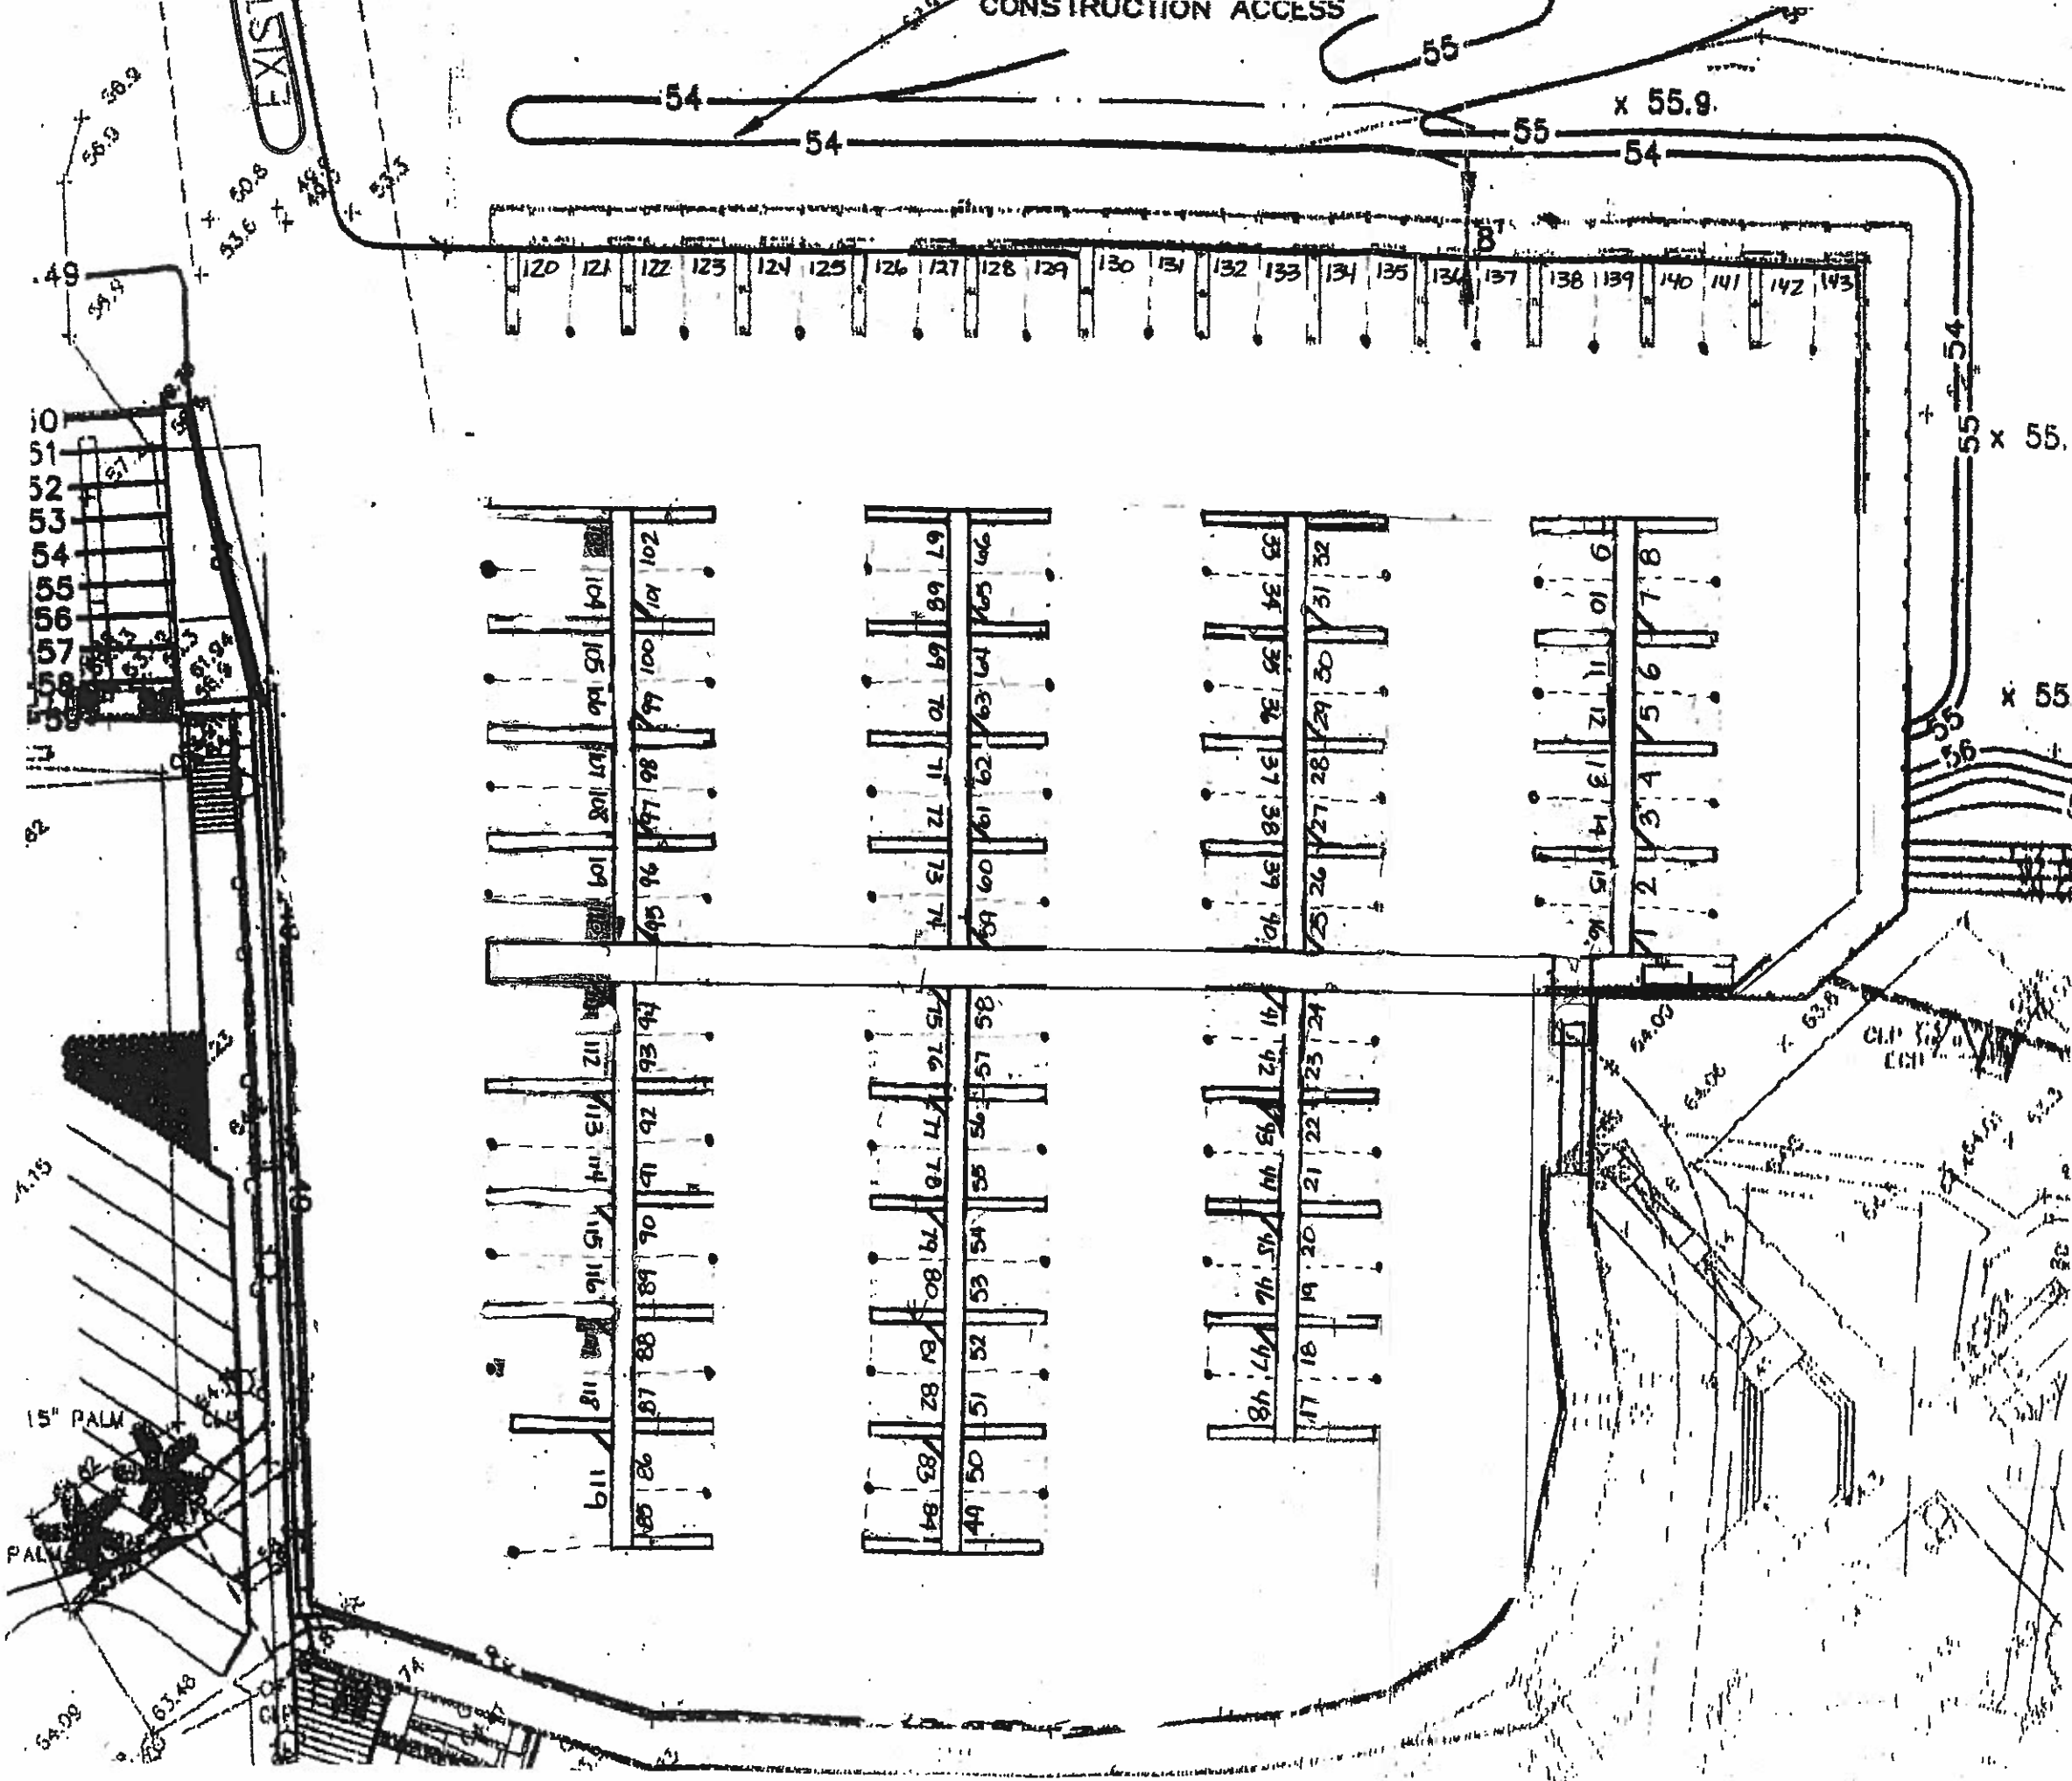

56.9
55.9

EXIST

49

50
51
52
53
54
55
56
57
58
59

15" PALM

PALM

64.00
63.48

54
54

55

x 55.9

55

54

120 121 122 123 124 125 126 127 128 129 130 131 132 133 134 135 136 137 138 139 140 141 142 143

54
55 x 55

55 x 55

104 105 106 107 108 109
 94 95 96 97 98 99 100 101 102

74 75 76 77 78 79
 69 70 71 72 73 74 75 76

33 34 35 36 37 38 39 40
 25 26 27 28 29 30 31 32

01 02 03 04 05 06
 07 08 09 10 11 12 13 14 15 16

112 113 114 115 116 117 118 119
 86 87 88 89 90 91 92 93 94

75 76 77 78 79 80 81 82 83 84
 49 50 51 52 53 54 55 56 57 58

41 42 43 44 45 46 47 48
 17 18 19 20 21 22 23 24

24.00
 64.00
 62.8

CLIP